



NOT FOR CONSTRUCTION

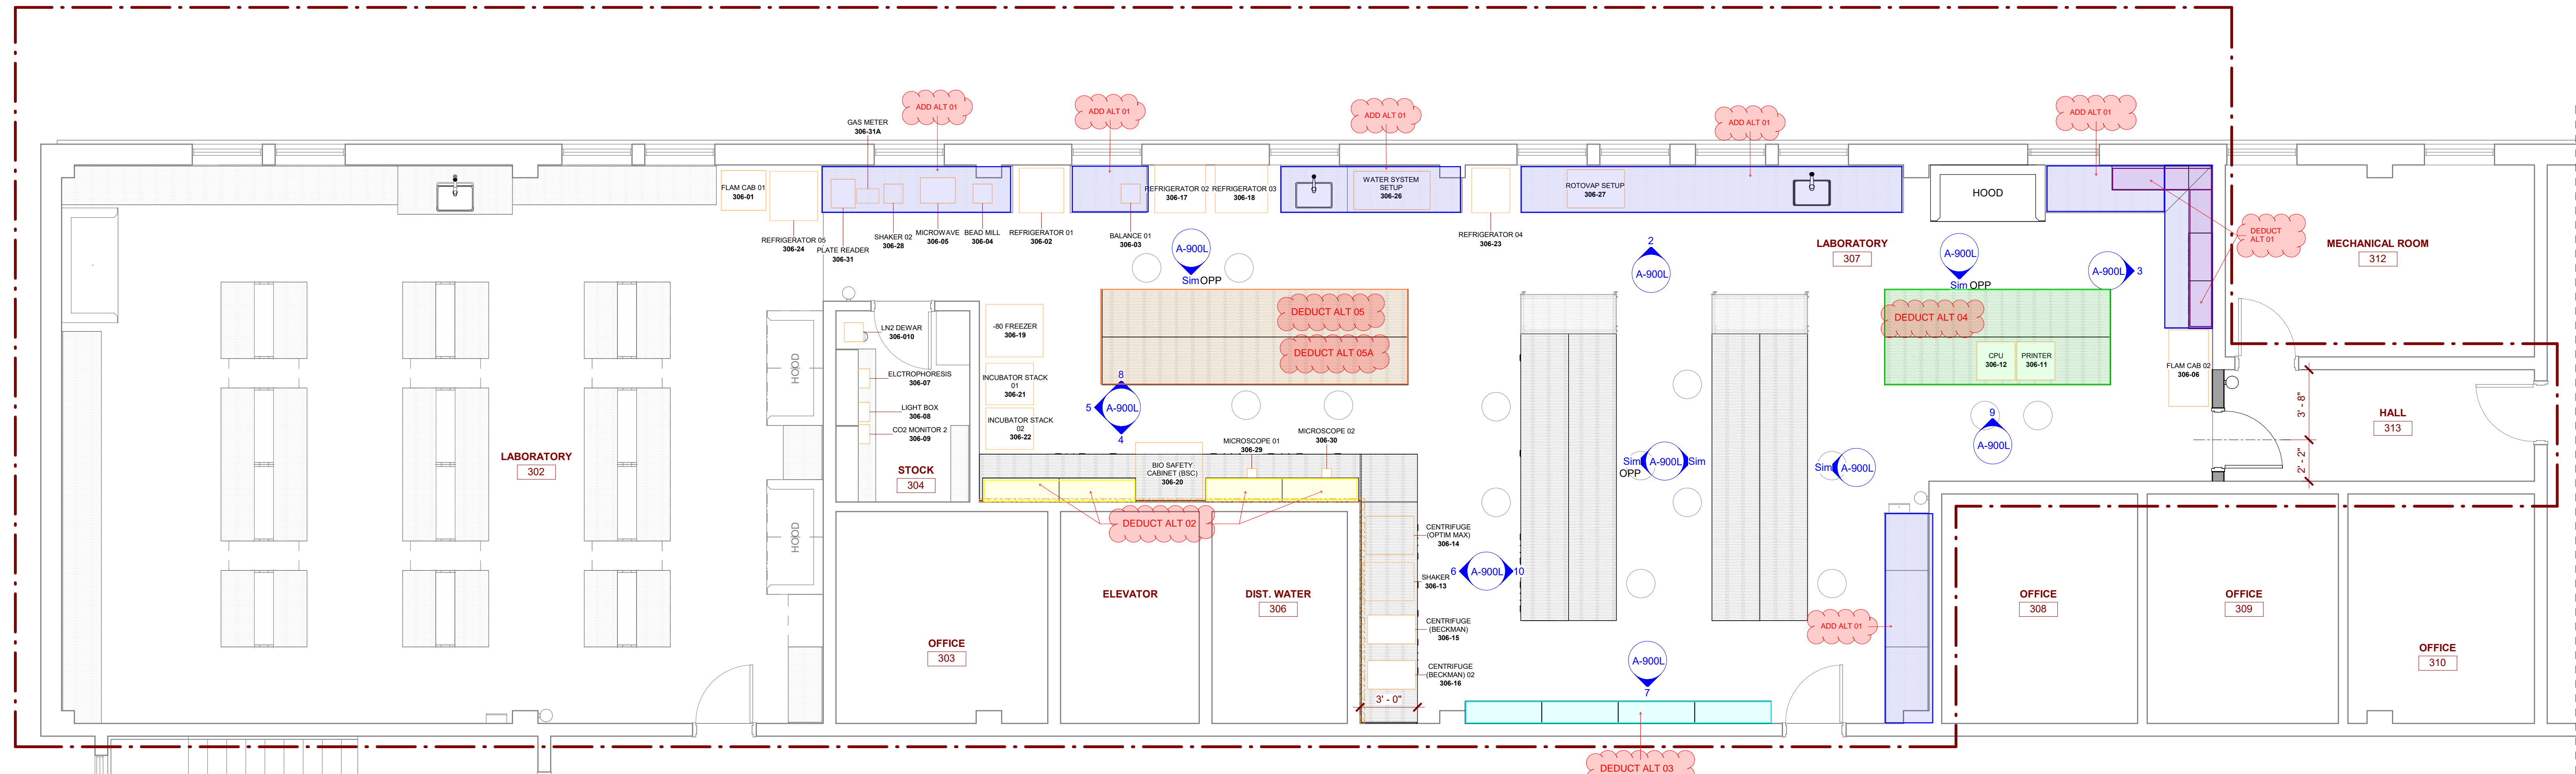


THIRD FLOOR PLAN 1  
1/4" = 1'-0" A-900L

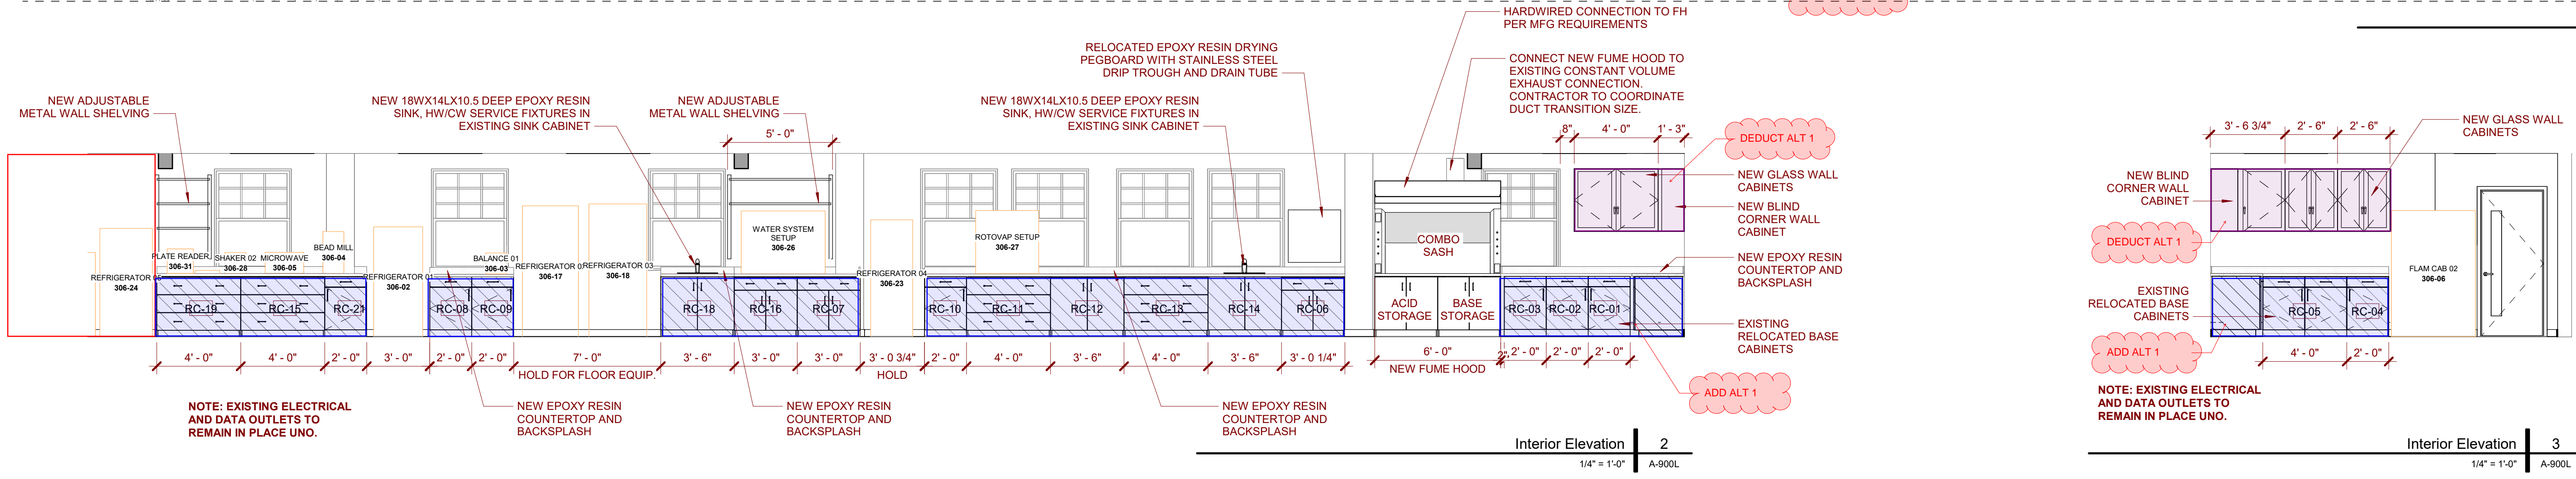


Interior Elevation 2  
1/4" = 1'-0" A-900L


Interior Elevation 3  
1/4" = 1'-0" A-900L

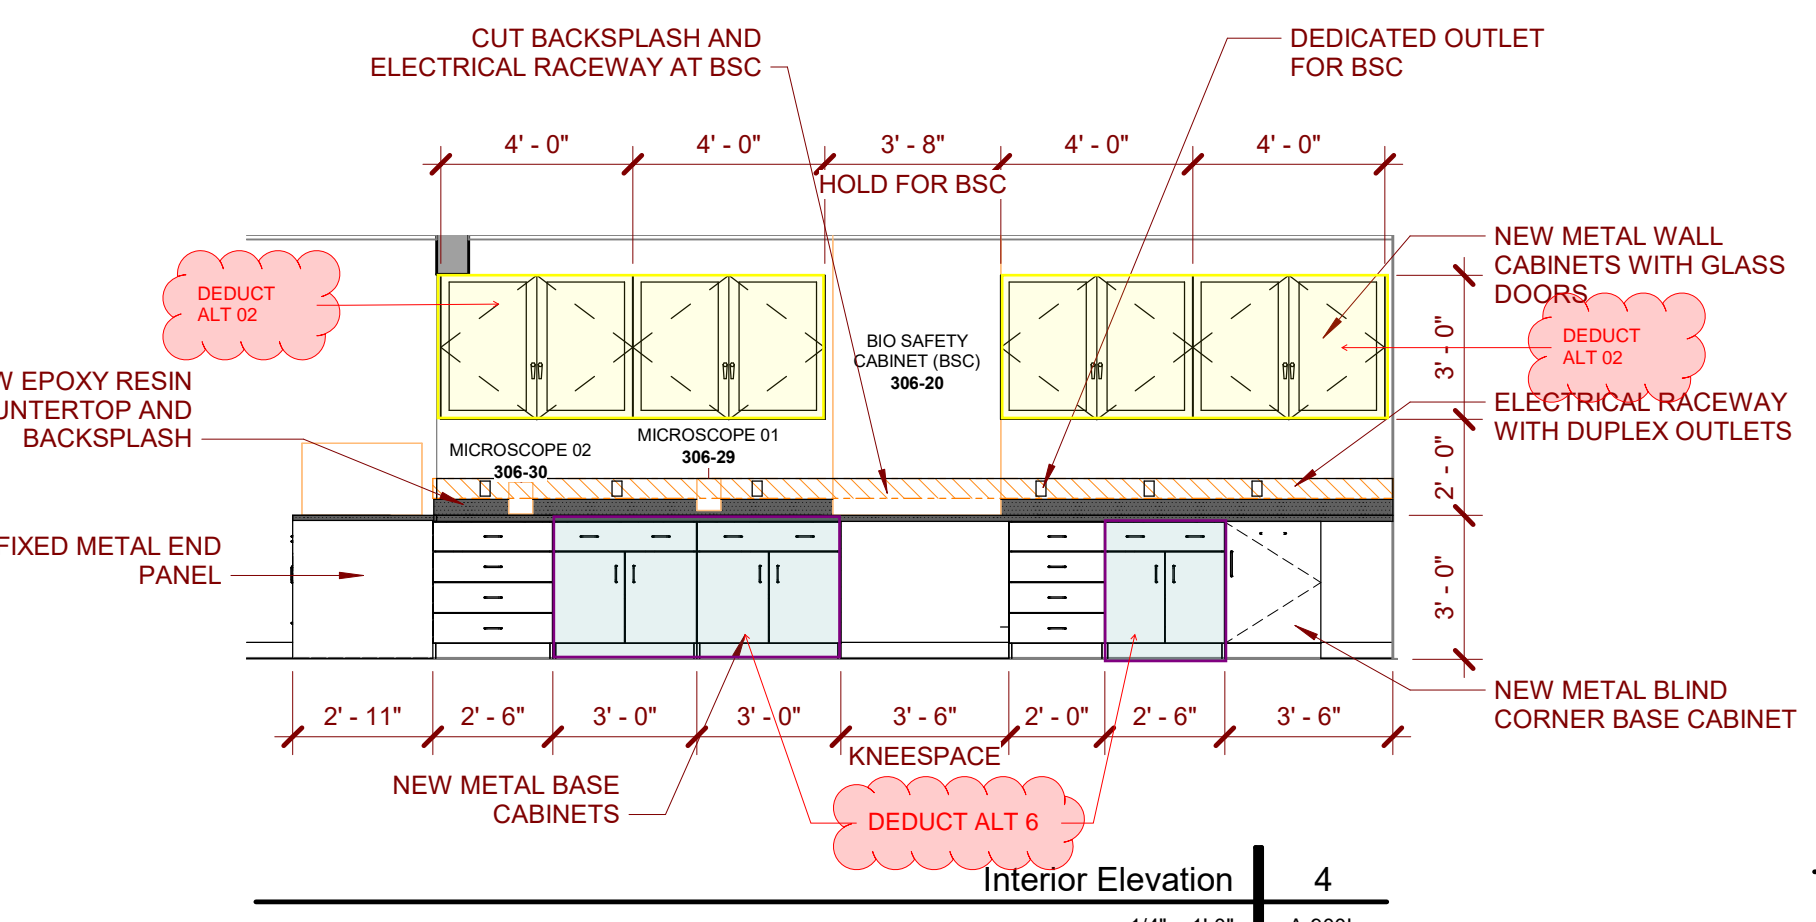


Interior Elevation 4  
1/4" = 1'-0" A-900L

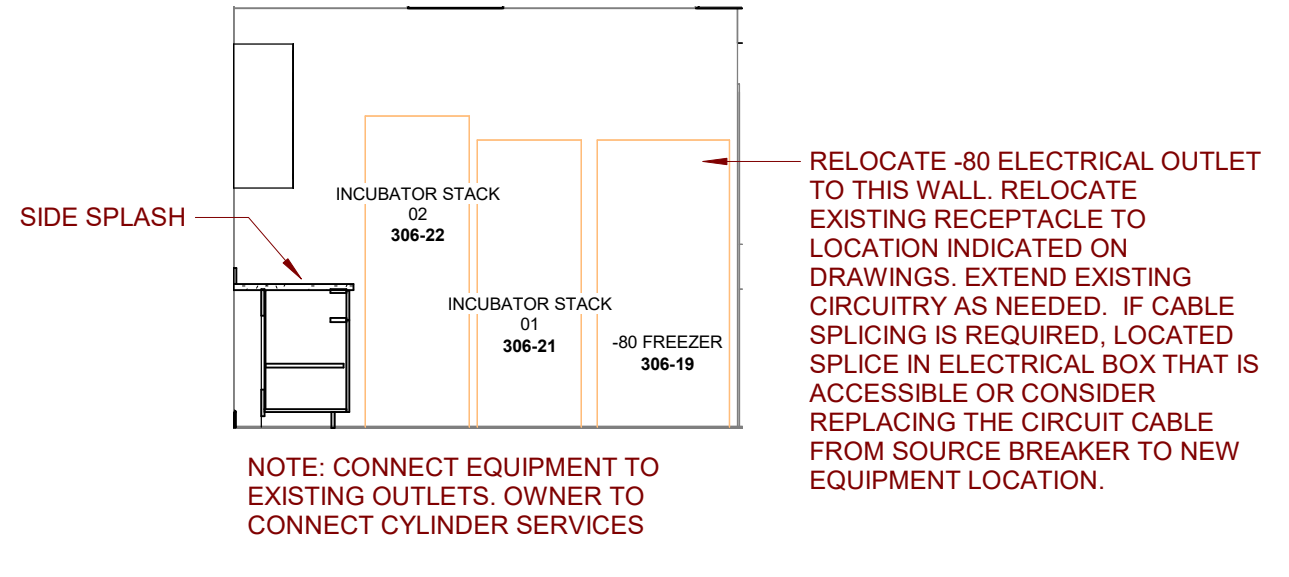


Interior Elevation 5  
1/4" = 1'-0" A-900L

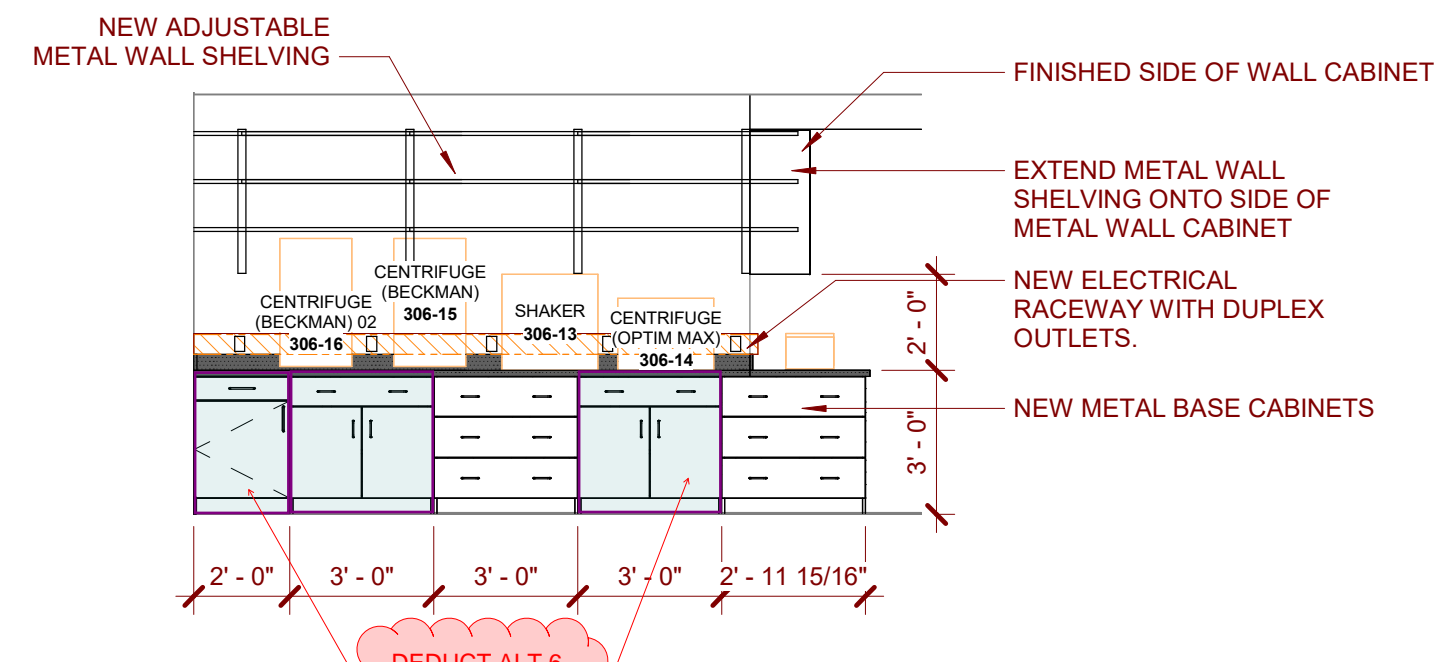


Interior Elevation 6  
1/4" = 1'-0" A-900L

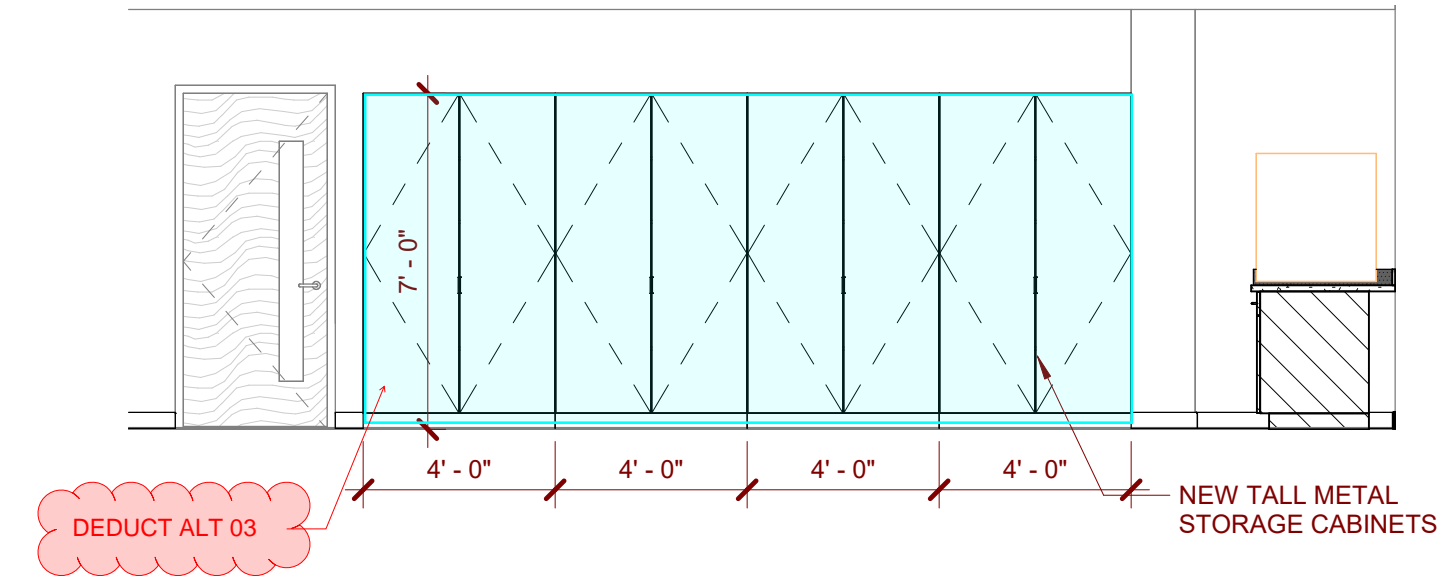


Interior Elevation 7  
1/4" = 1'-0" A-900L

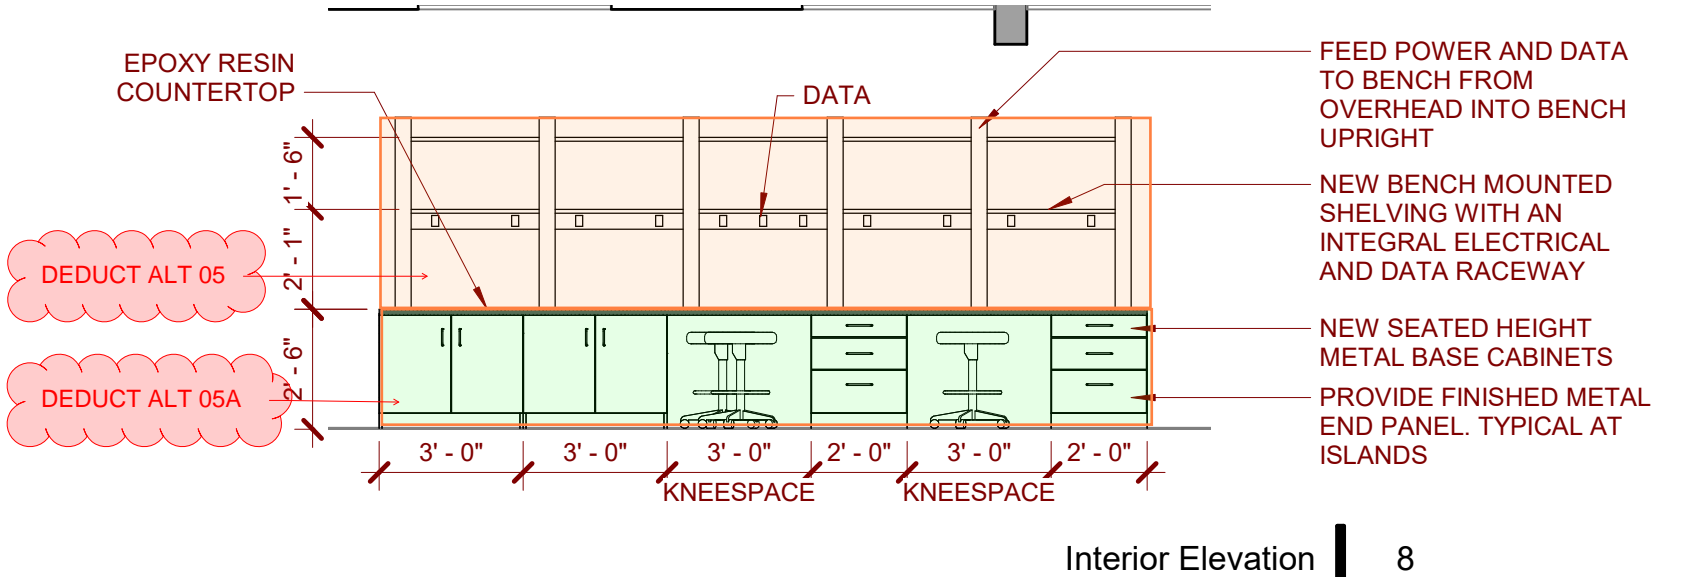

Interior Elevation 8  
1/4" = 1'-0" A-900L

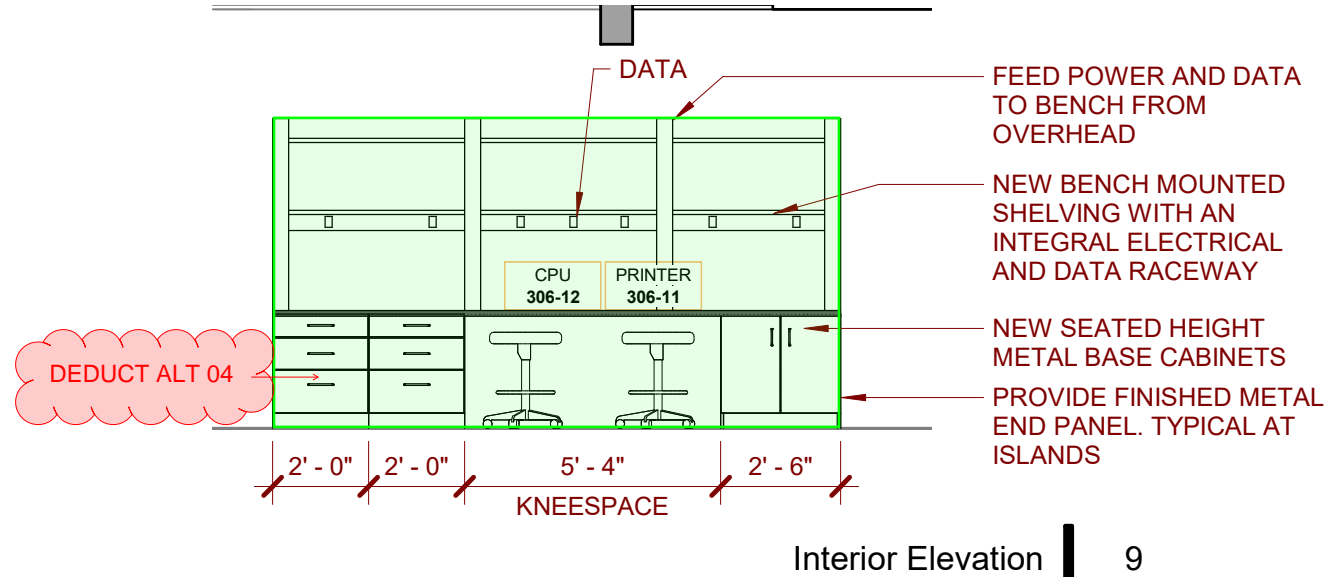

Interior Elevation 9  
1/4" = 1'-0" A-900L

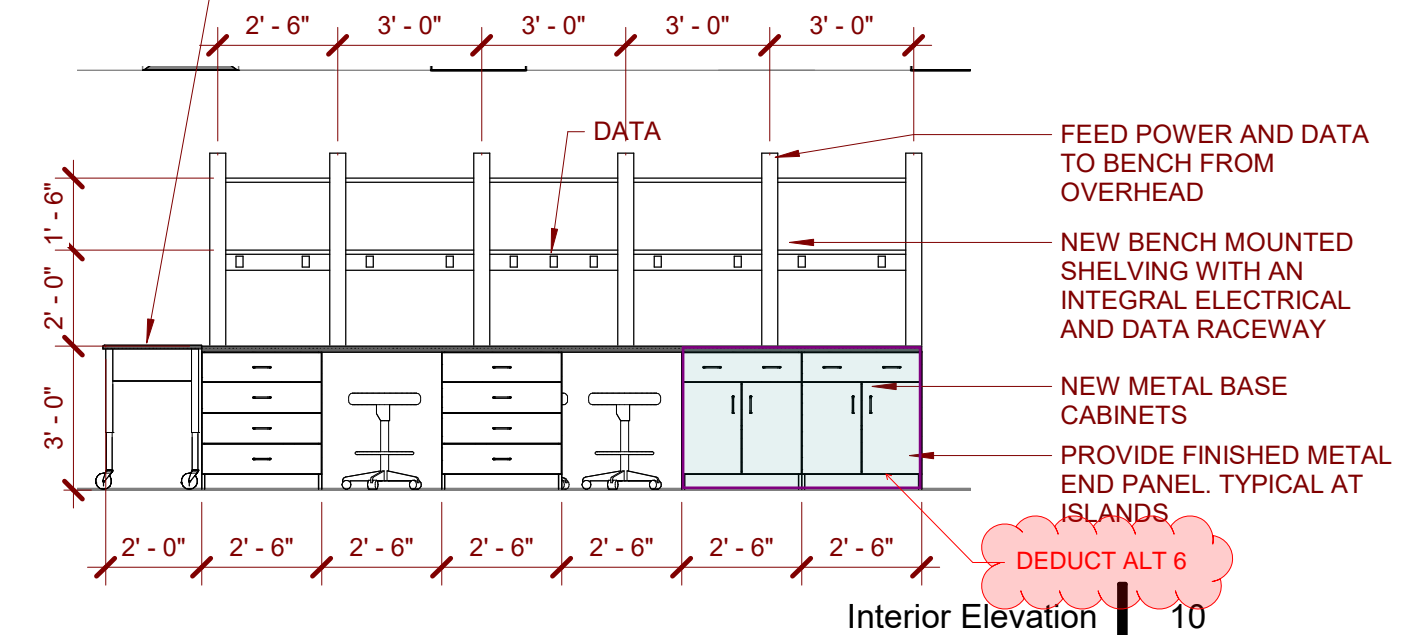

Interior Elevation 10  
1/4" = 1'-0" A-900L

PWWG PROJECT NUMBER	22304.00	
CONSTRUCTION DOCUMENTS	08/02/24	
REVISIONS		
NO.	DESCRIPTION	DATE
1	Addendum No. 1	09/06/2024

© COPYRIGHT PERFIDO WEISKOPF WAGSTAFF + GOETTEL 2024

208 University Drive  
West Liberty, WV 26074  
West Liberty University - Arnett Hall

THIRD FLOOR LAB PLAN

A-900L

8/2/2024, 4:30:54 PM A-900L - THIRD FLOOR LAB PLAN

